

Fruit Logistica



NOTES:
1- ALL LEVELS ARE IN METERS.
2- ALL DIMENSIONS ARE IN CENTIMETERS.

Nihal Design Studio


Client:

Sheet Title:

areas

Scale: 1:100	Date: December.2022
Designed by:	Design It Architecture Studio
Checked by:	Design It Architecture Studio
Drawn by:	Design It Architecture Studio
Project No.:	pg No.

FLOOR PLAN

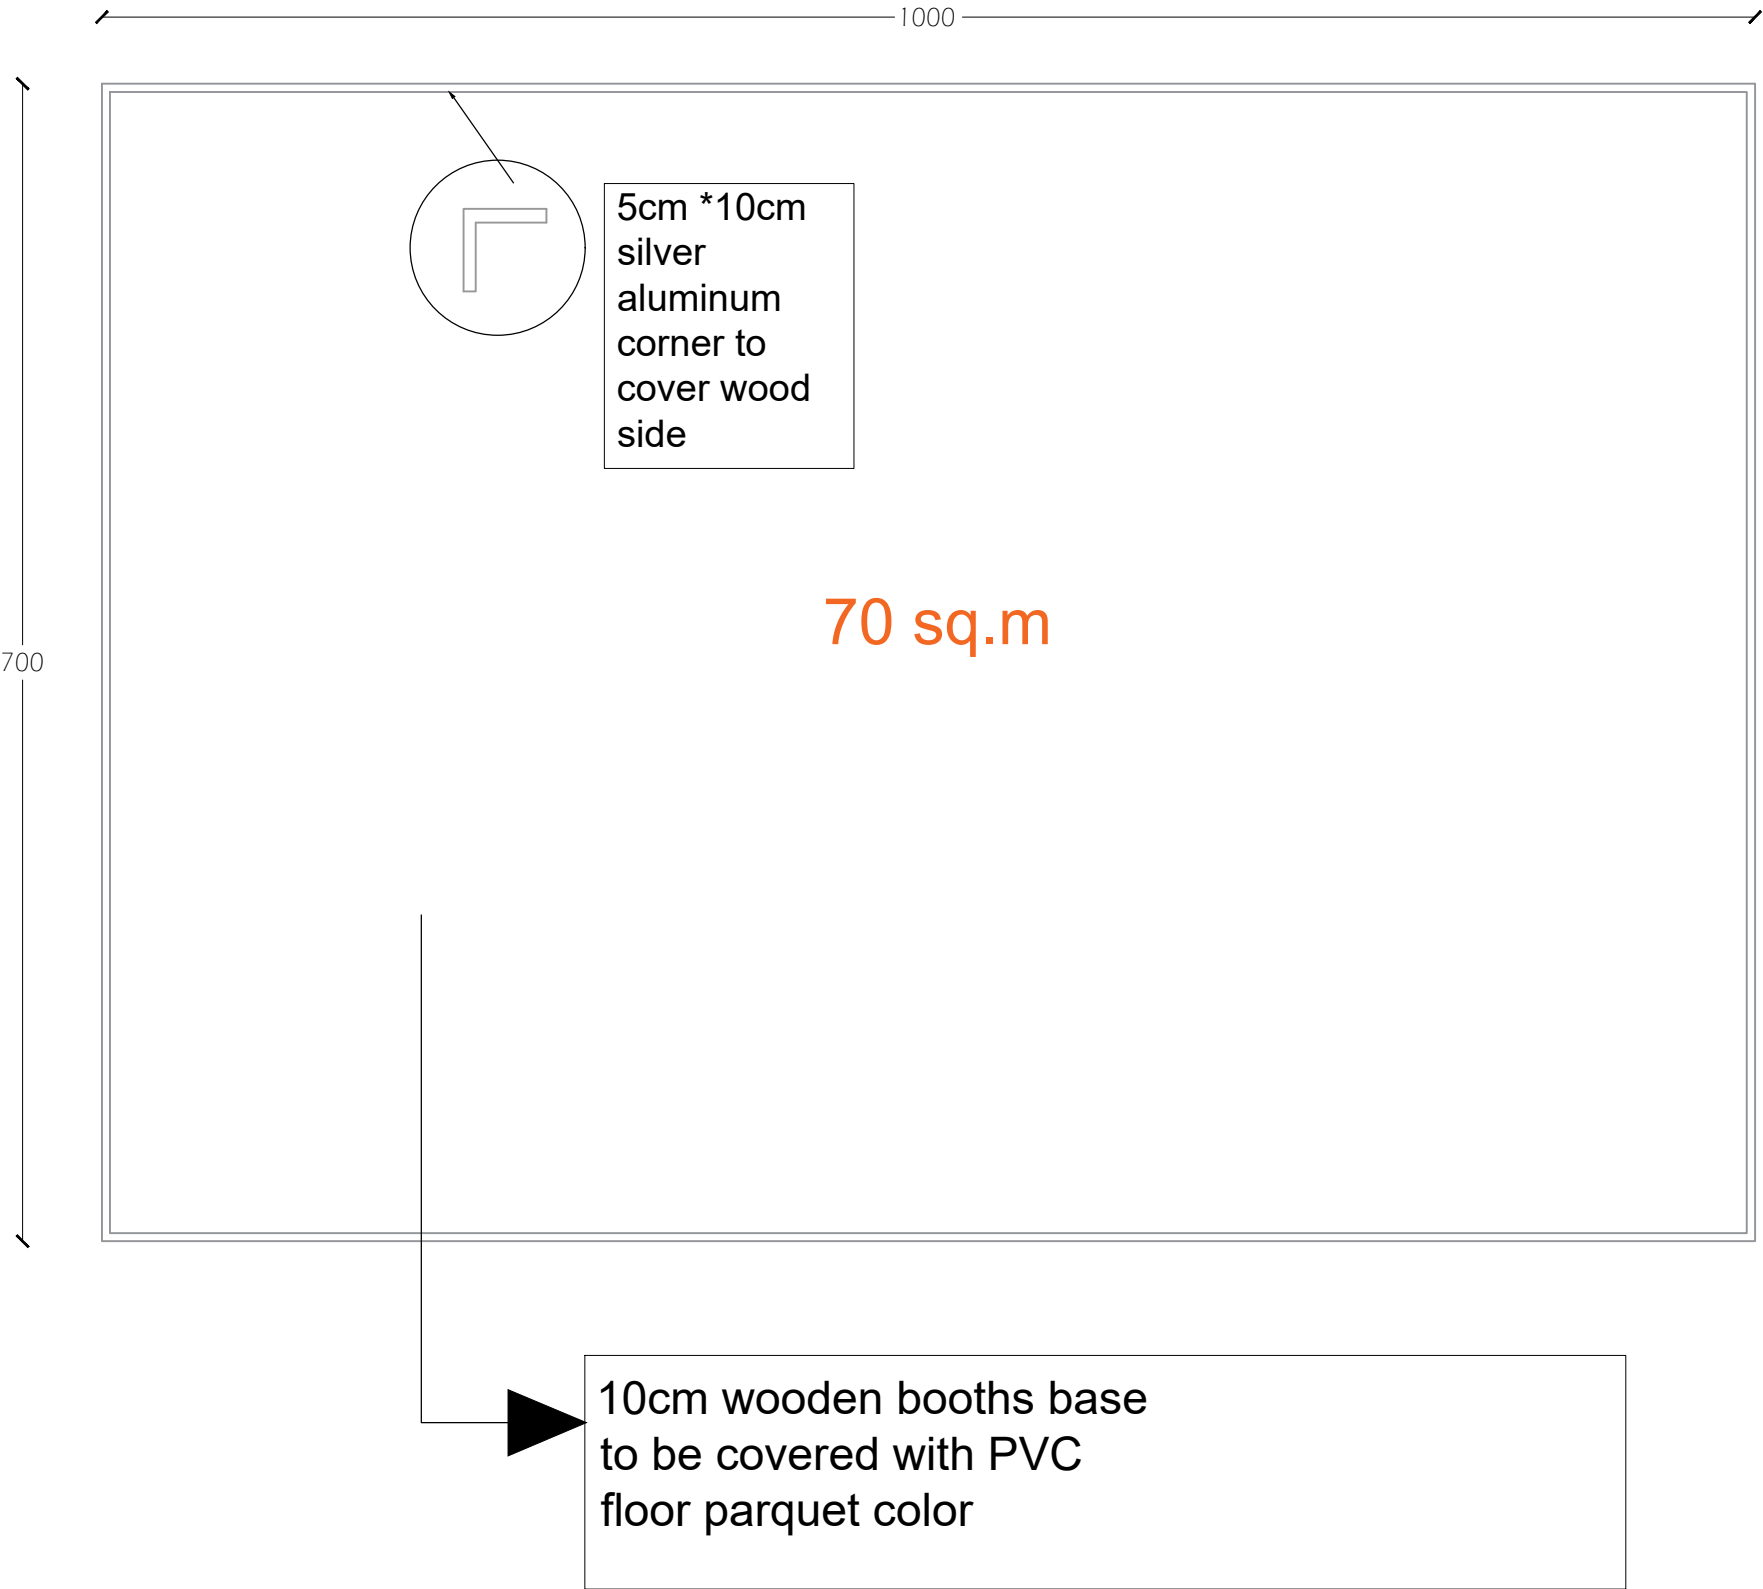

Fruit
Logistica

NOTES:
1- ALL LEVELS ARE IN METERS.
2- ALL DIMENSIONS ARE IN CENTIMETERS.

Nihal Design Studio

Client:

Sheet Title:

areas

Scale: 1:100	Date: December.2022
Designed by: Design It Architecture Studio	
Checked by: Design It Architecture Studio	
Drawn by: Design It Architecture Studio	
Project No.:	pg No.

partition plan

6
GARDENS
PALESTINE
11.67 sq.m

5
NAKHEEL
11.67 sq.m

4
PALESTINE DATES
SALES AND PACKING
11.67 sq.m

1
QITAF



2 JORDANIAN PALESTINIAN AGRICULTURAL PRODUCTS MARKETING

3
ALRWAD

11.67 sq.m

11.67 sq.m

11.67 sq.m

 Legend	
	Main Wall (MDF white painted wood)
	Minor Wall (MDF Painted with green color as shown in 3d design)

Fruit Logistica

NOTES:
1- ALL LEVELS ARE IN METERS.
2- ALL DIMENSIONS ARE IN CENTIMETERS.

Nihal Design Studio


Client:

Sheet Title:

Scale: 1:100	Date: December 2022
Designed by: Design It Architecture Studio	
Checked by: Design It Architecture Studio	
Drawn by: Design It Architecture Studio	
Project No.:	pg No.

FRUIT LOGISTICA

DIMENSION PLAN

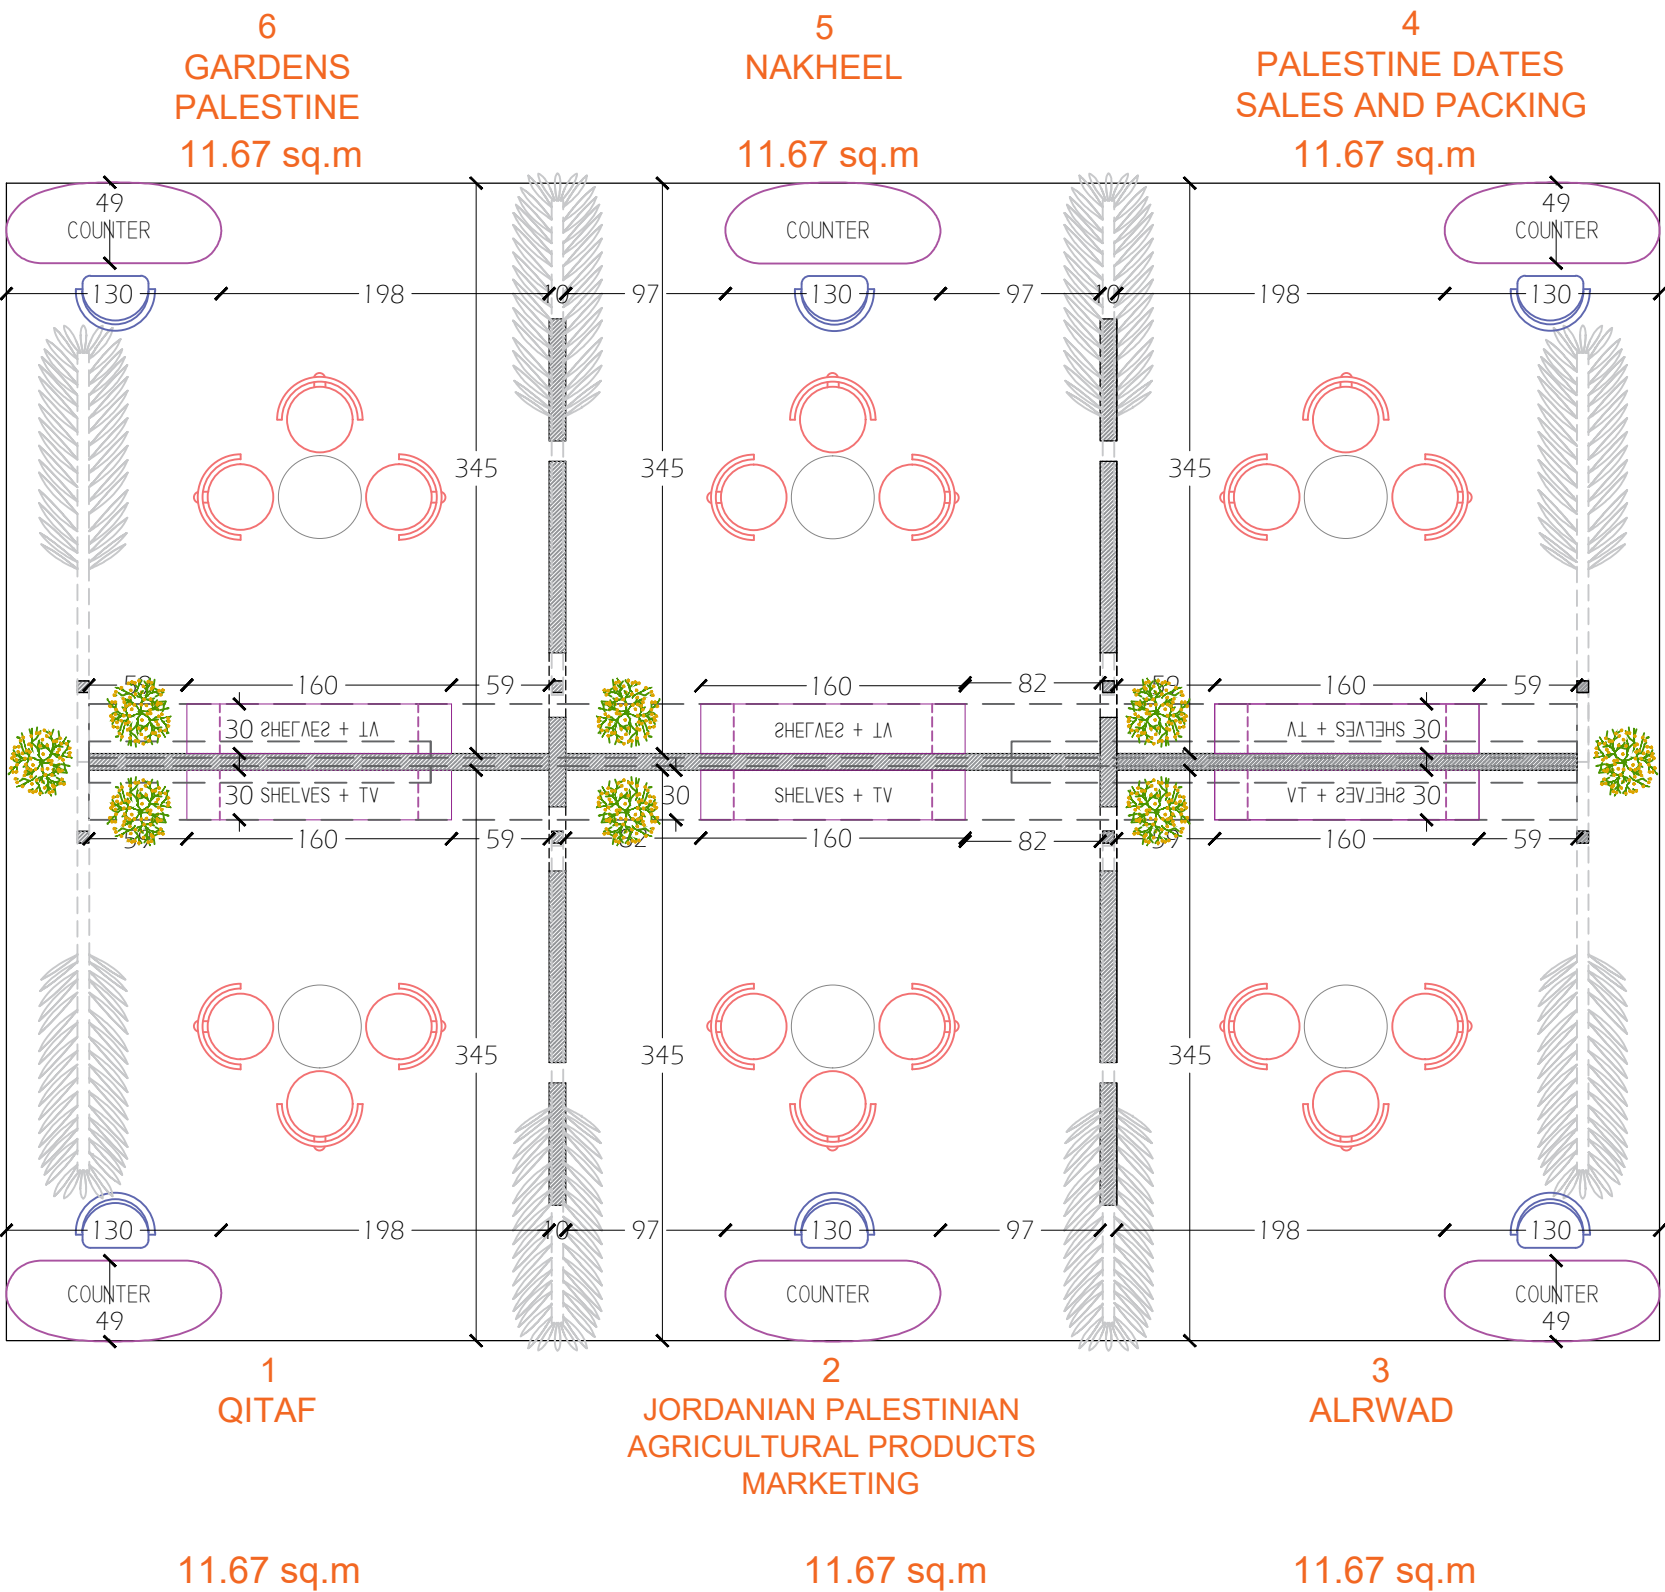

Fruit Logistica

NOTES:
1- ALL LEVELS ARE IN METERS.
2- ALL DIMENSIONS ARE IN CENTIMETERS.

Nihal Design Studio

Client:

Sheet Title:

Scale: 1:100 Date: December.2022

Designed by:
Design It Architecture Studio

Checked by:
Design It Architecture Studio

Drawn by:
Design It Architecture Studio

Project No.: pg No.

The floor plan is a 3x3 grid of stalls, each measuring 11.67 sq.m. The stalls are labeled as follows:

- Top Row:**
 - Stall 6: GARDENS PALESTINE (11.67 sq.m)
 - Stall 5: NAKHEEL (11.67 sq.m)
 - Stall 4: PALESTINE DATES SALES AND PACKING (11.67 sq.m)
- Bottom Row:**
 - Stall 1: QITAF (11.67 sq.m)
 - Stall 2: JORDANIAN PALESTINIAN AGRICULTURAL PRODUCTS (11.67 sq.m)
 - Stall 3: ALRWAD (11.67 sq.m)


The plan includes various furniture and fixtures:

- Counters:** Located at the top and bottom of each stall.
- Tables and Chairs:** Circular tables with chairs are arranged in the center of each stall.
- Shelving and TVs:** Shelving units with TVs are located along the central aisle.
- Greenery:** Plants are placed along the central aisle and at the corners of the stalls.


The plan is labeled "ELEVATION 2" at the top and "ELEVATION 1" at the bottom.

Project No.:	pg No.
--------------	--------

ELEVATION 1

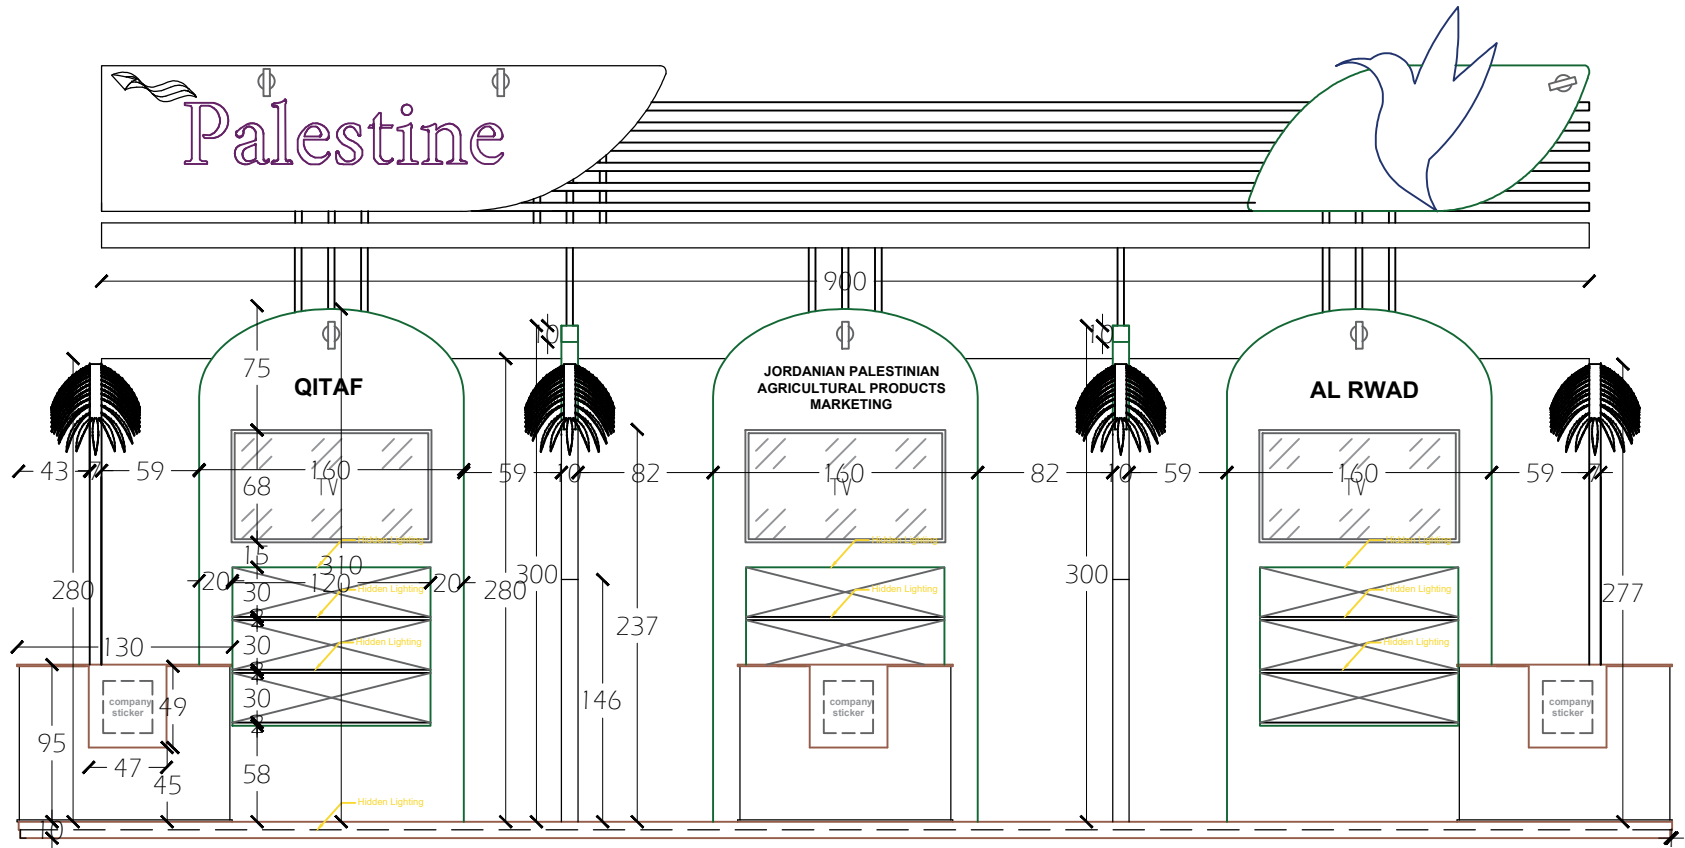

ELEVATION 2

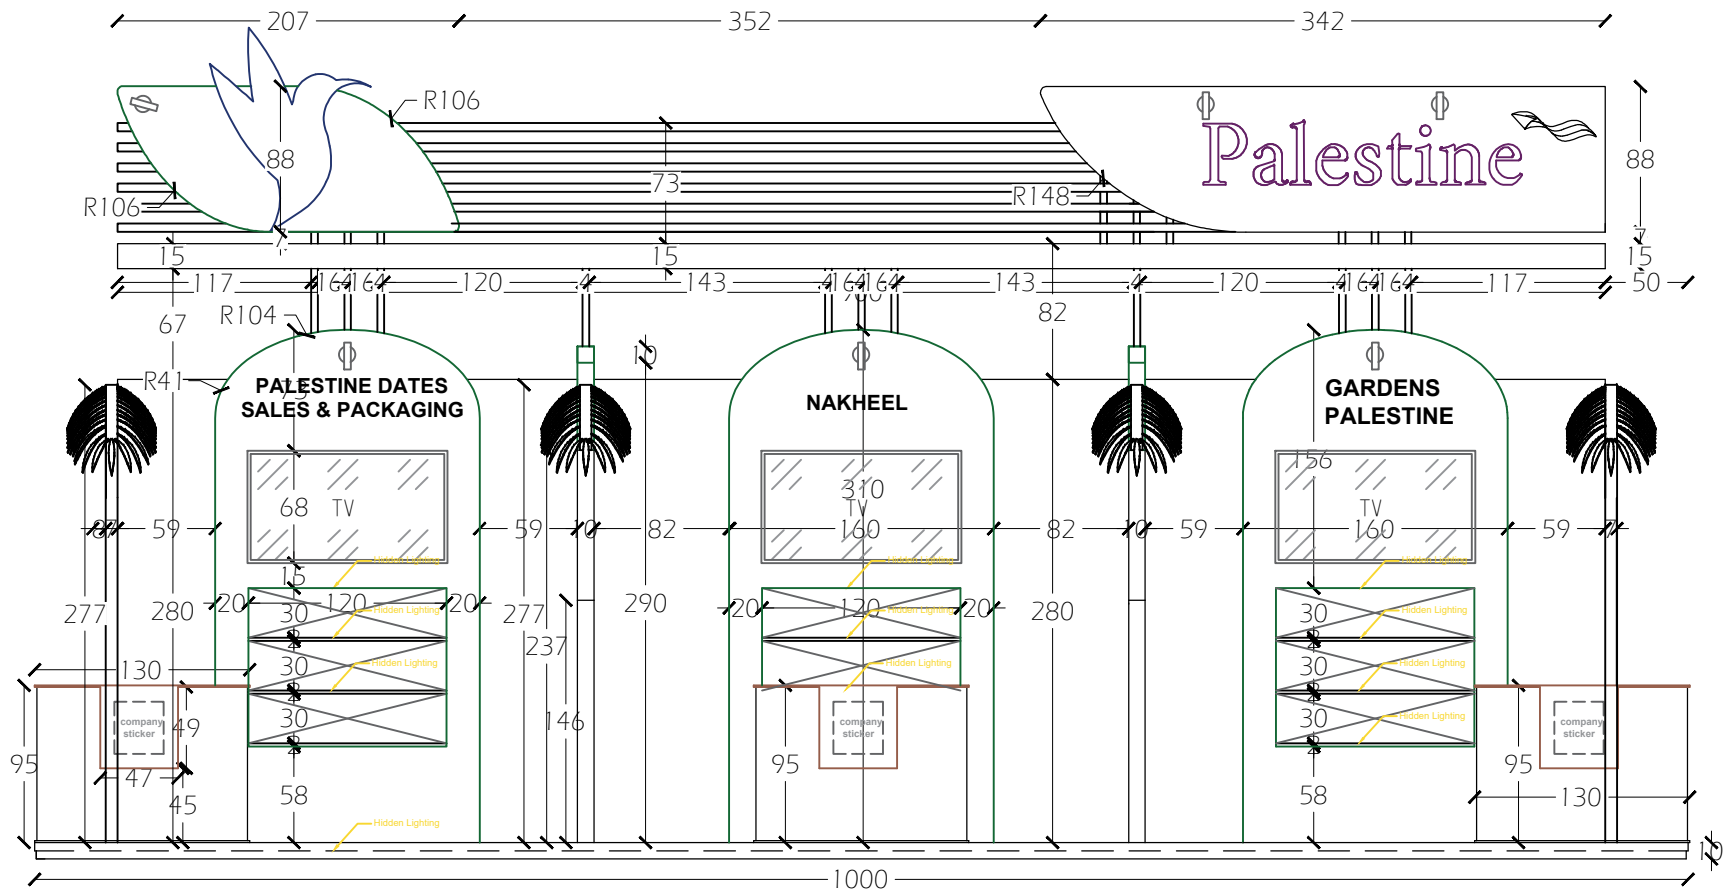

Fruit Logistica

NOTES:
1- ALL LEVELS ARE IN METERS.
2- ALL DIMENSIONS ARE IN CENTIMETERS.

Nihal Design Studio

Client:

Sheet Title:

areas


Scale: 1:100 Date: December.2022

Designed by:
Design It Architecture Studio

Checked by:
Design It Architecture Studio

Drawn by:
Design It Architecture Studio

Project No.: pg No.

 

— LED LIGHT INSIDE PALM

Fruit Logistica

2- ALL DIMENSIONS ARE IN CENTIMETERS.

Nihal Design Studio

Client:

Sheet Title:

areas

Date: December.2022


Design It Architecture Studio

Design It Architecture Studio

Design It Architecture Studio

pg No.

SECTION B-B

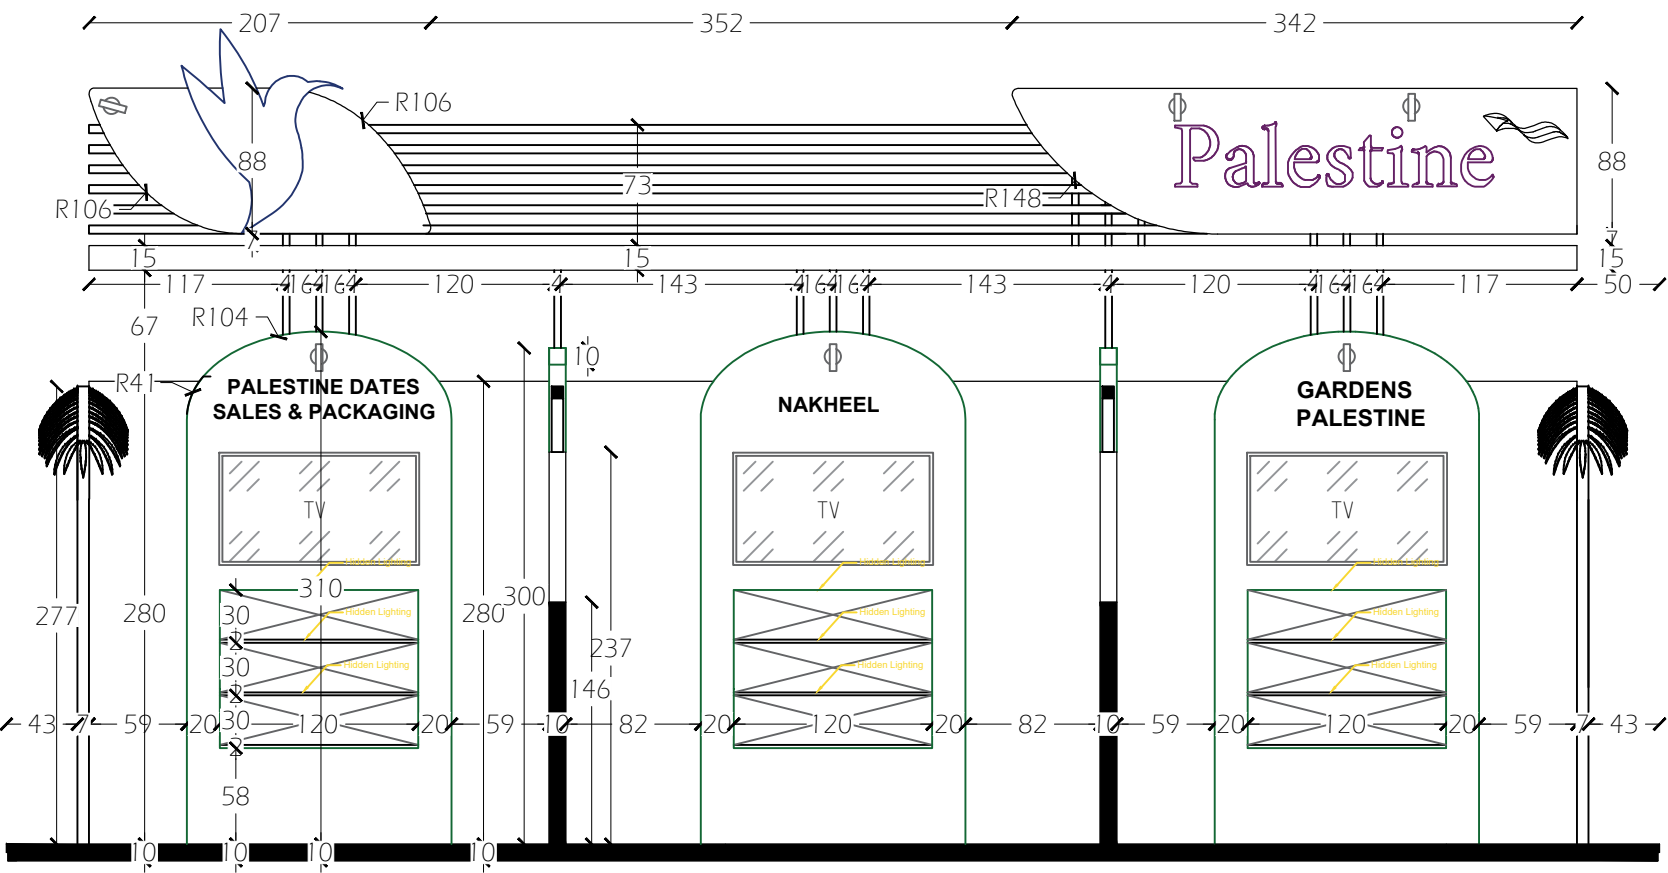

Fruit Logistica


NOTES:
1- ALL LEVELS ARE IN METERS.
2- ALL DIMENSIONS ARE IN CENTIMETERS.

Nihal Design Studio

Client:


Sheet Title:

POSTER ELEVATION 1

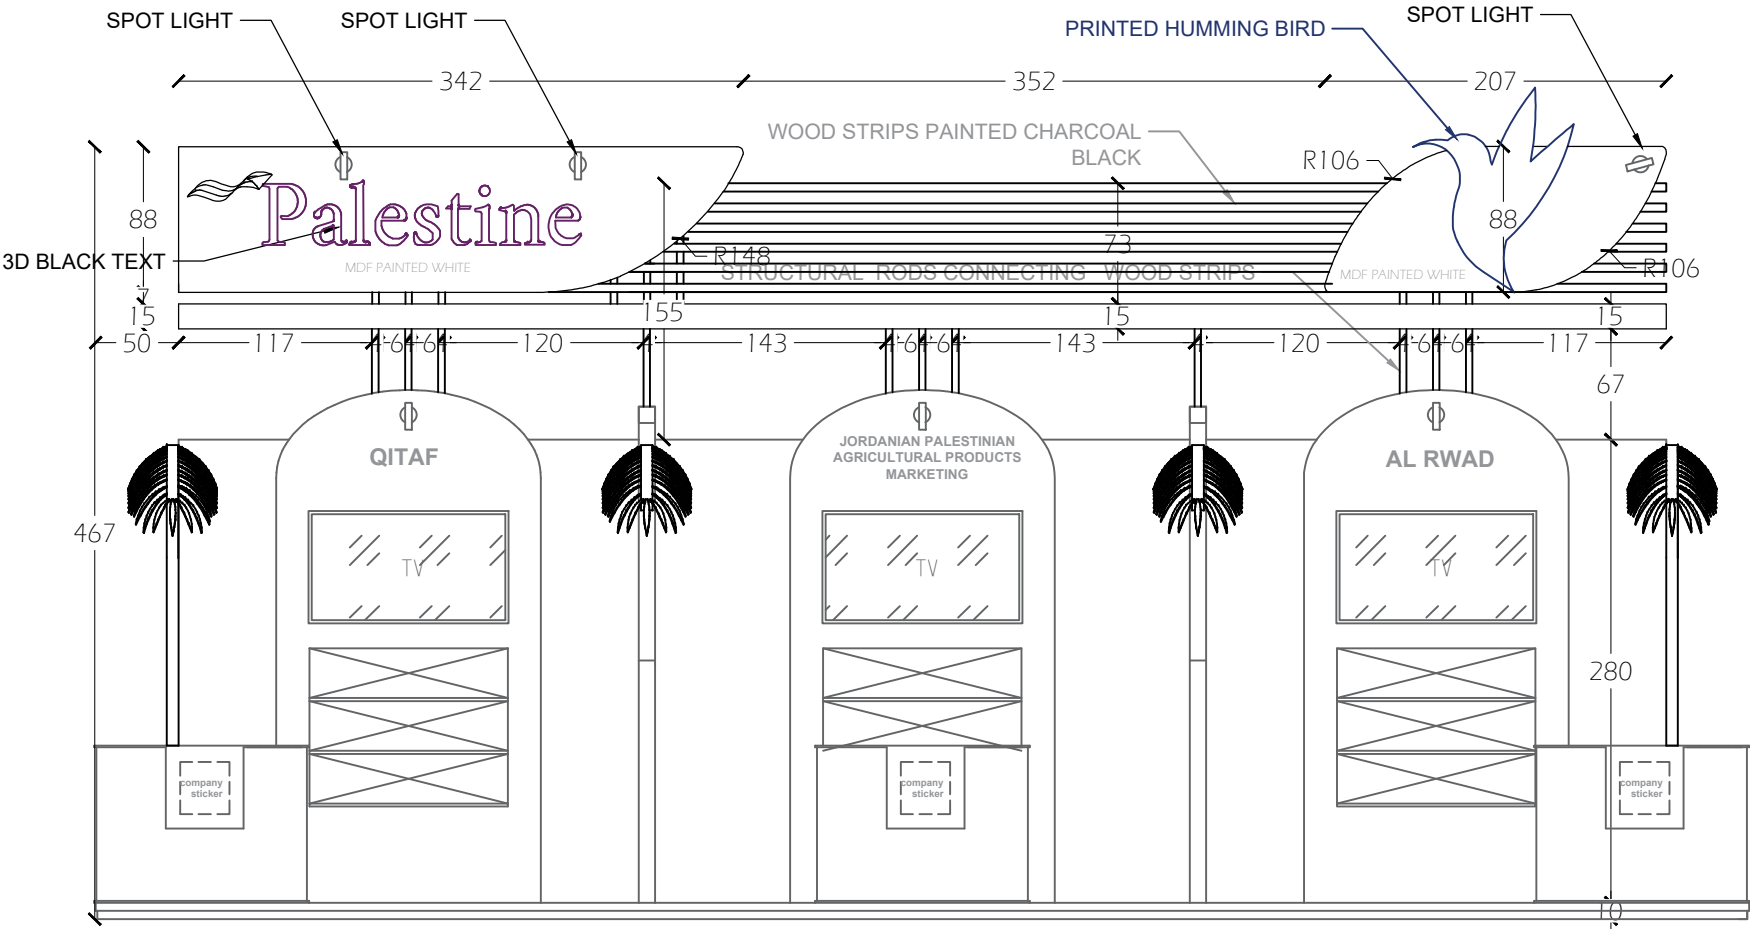


Scale: 1:100	Date: December.2022
Designed by:	Design It Architecture Studio
Checked by:	Design It Architecture Studio
Drawn by:	Design It Architecture Studio
Project No.:	pg No.

POSTER ELEVATION 2

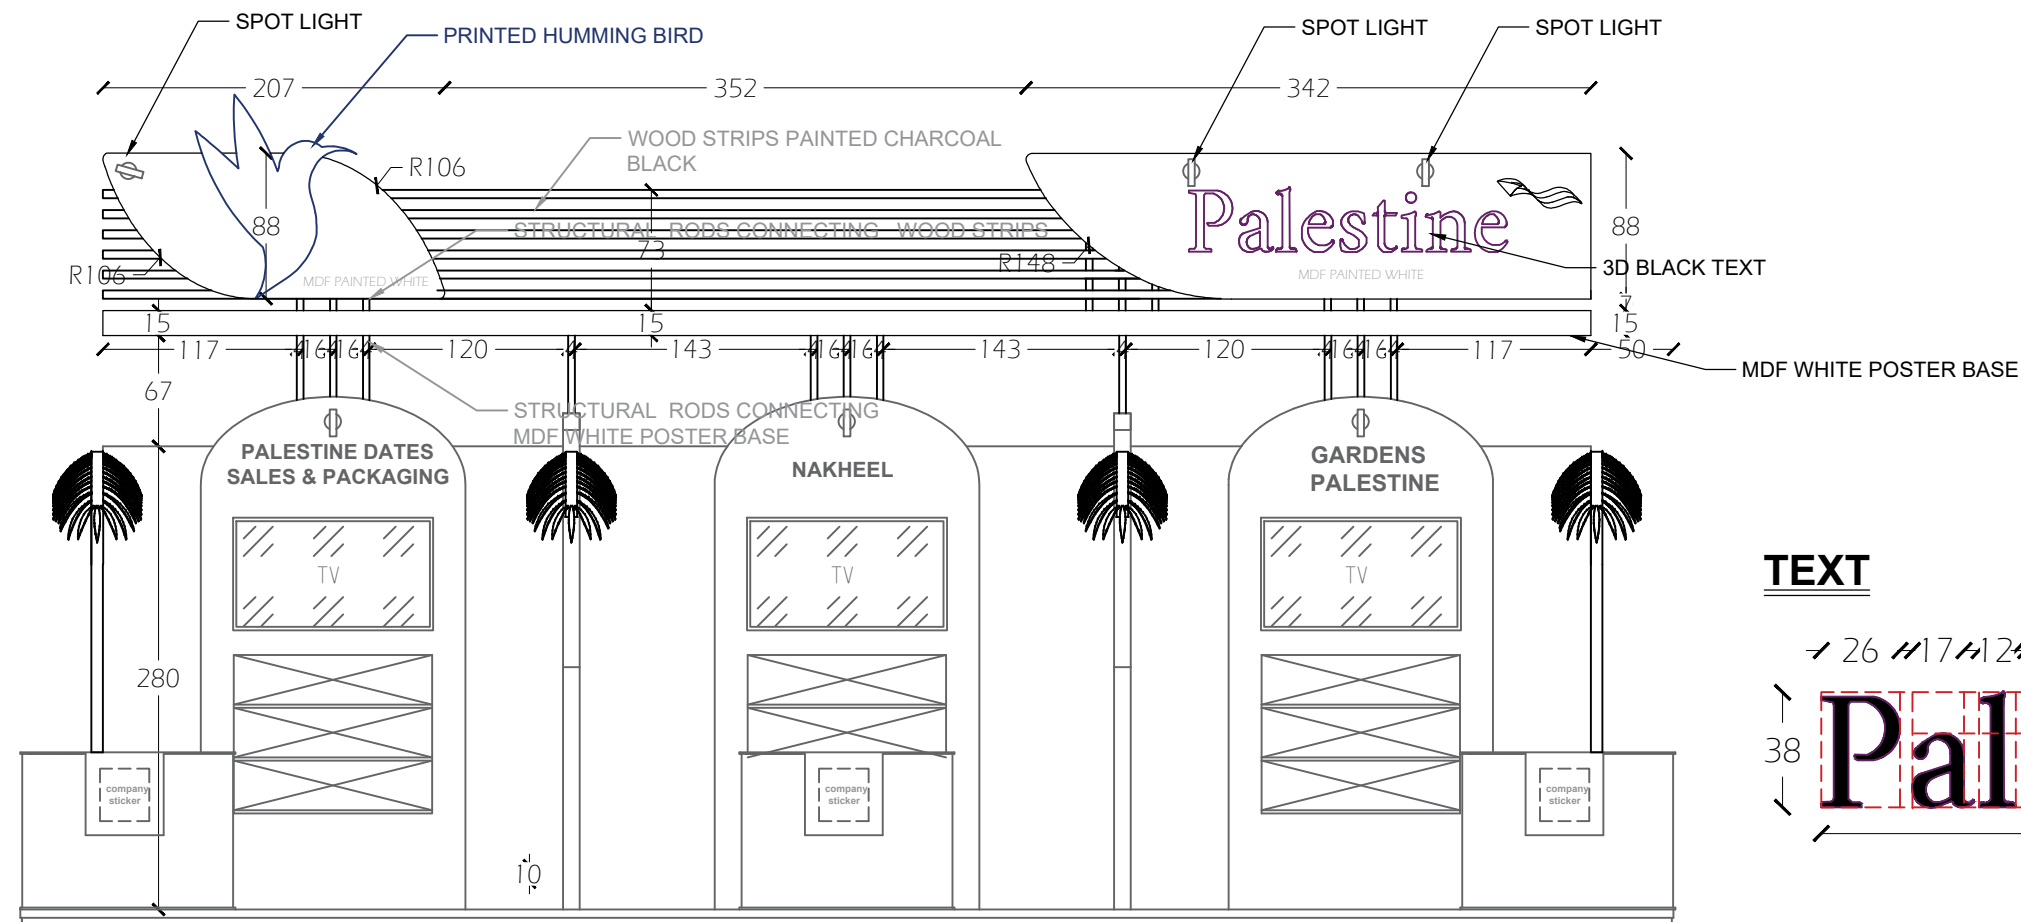

STRUCTURE DETAIL (TOP VIEW)

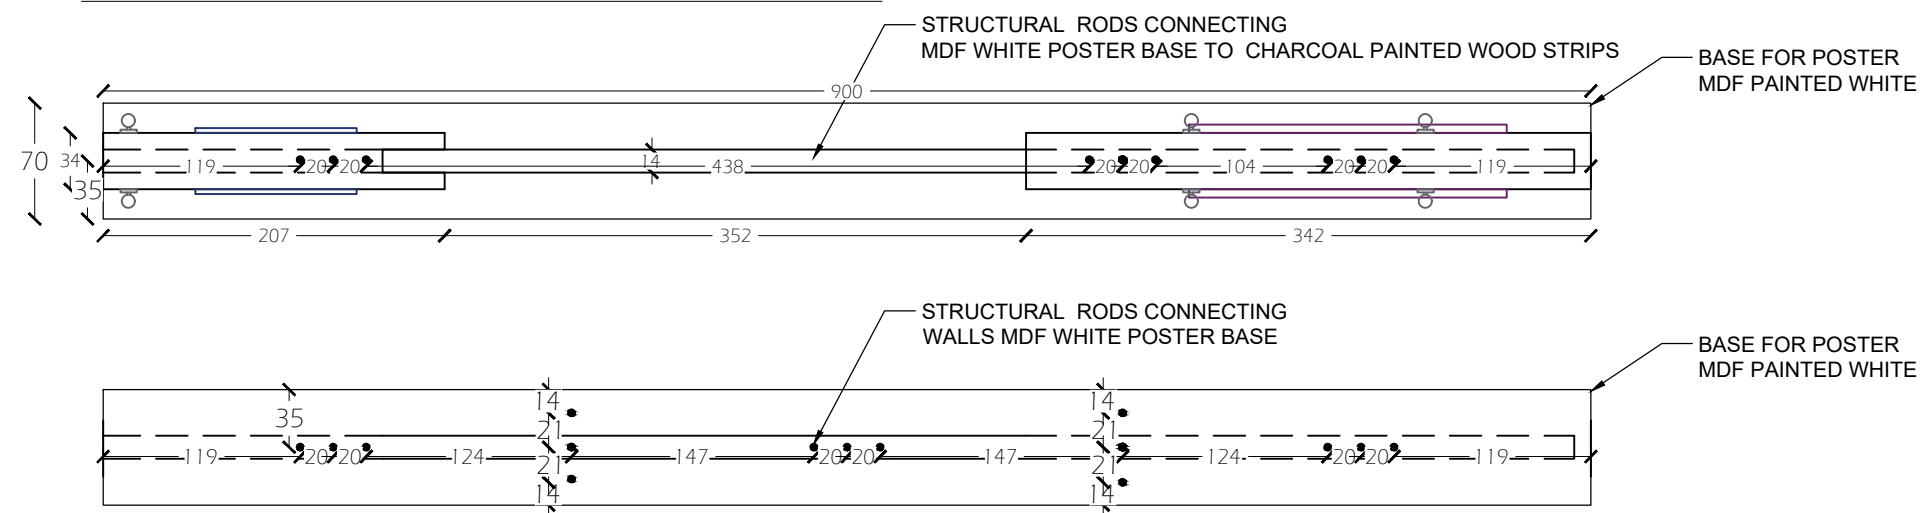

TEXT

Diagram illustrating the stroke order for writing the word "Palestine". The word is shown in a serif font, with each letter outlined in red. Numbers 1 through 25 are placed around the word, with arrows indicating the direction and sequence of the strokes required to form each letter.

FLAG

BIRD

Technical drawing of a bird silhouette (likely a dove) within a square frame. The frame is defined by a dashed red line. The width of the square is labeled as 97, and the height is labeled as 124. The bird is drawn with a solid blue line, facing right. Its head is at the top left, and its tail is at the bottom right. The bird's body is contained within the square frame.

Fruit Logistica

NOTES:
1- ALL LEVELS ARE IN METERS.
2- ALL DIMENSIONS ARE IN CENTIMETERS.

Nihal Design Studio

Client:

Sheet Title:

Scale: 1:100	Date: December.2022
--------------	---------------------

Designed by:
Design It Architecture Studio


Checked by: Design It Architecture Studio

Drawn by: Design It Architecture Studio


Project No.:	pg No.
--------------	--------

FURNITURE DETAILING


PALM TREES

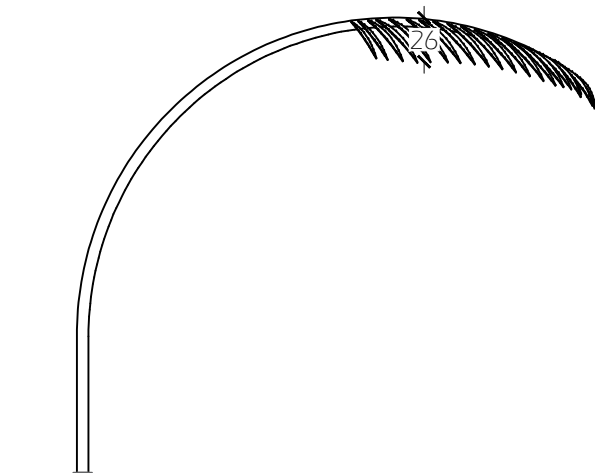


SINGLE PALMS

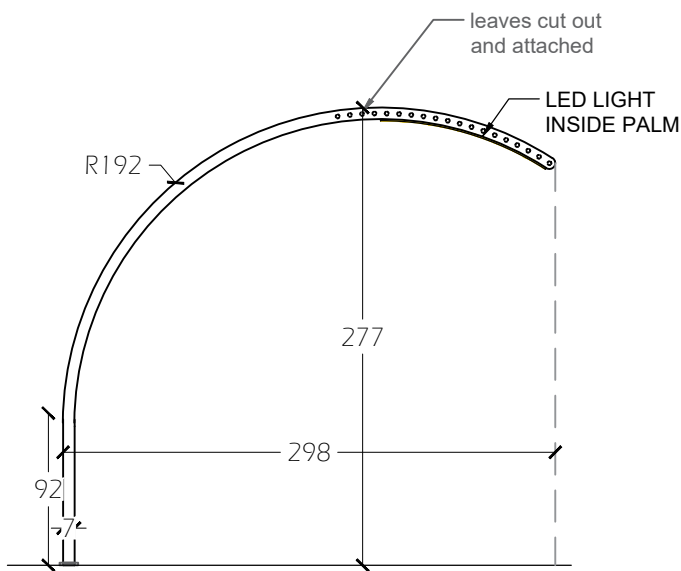

TOP VIEW

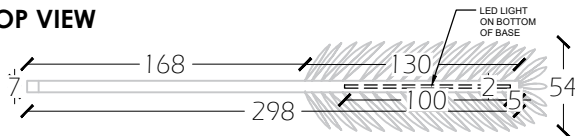

BASE DETAIL

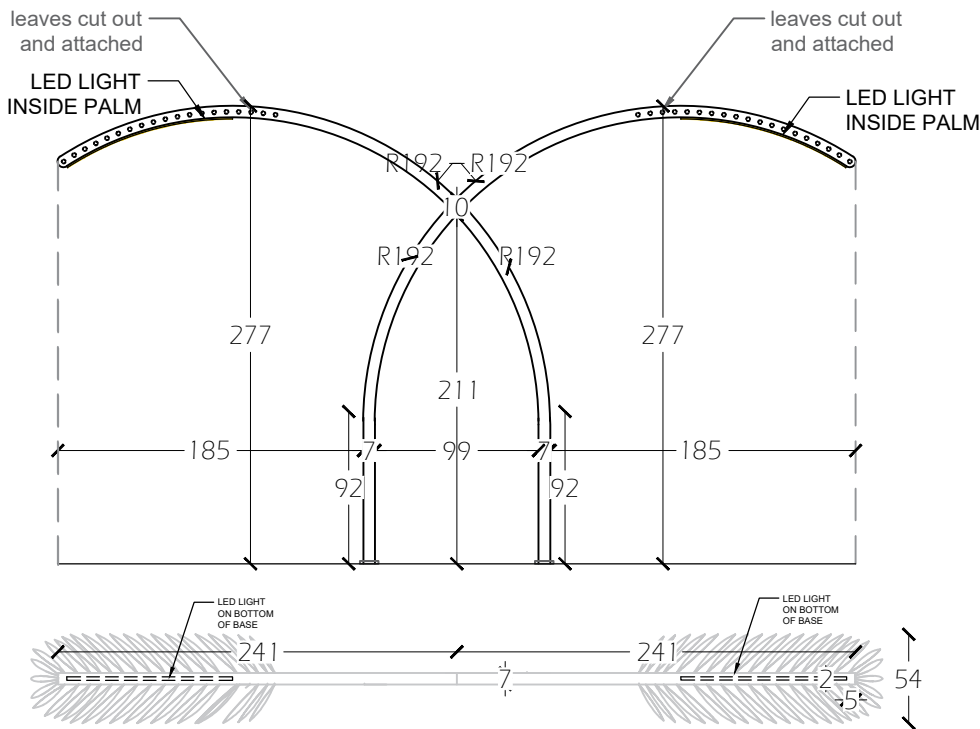

DOUBLE PALMS

Fruit Logistica

NOTES:
1- ALL LEVELS ARE IN METERS.
2- ALL DIMENSIONS ARE IN CENTIMETERS.

Nihal Design Studio

Client:

Sheet Title:

Scale: 1:100 Date: December.2022


Designed by:
Design It Architecture Studio

Checked by:
Design It Architecture Studio


Drawn by:
Design It Architecture Studio

Project No.: pg No.

COUNTER DETAILS

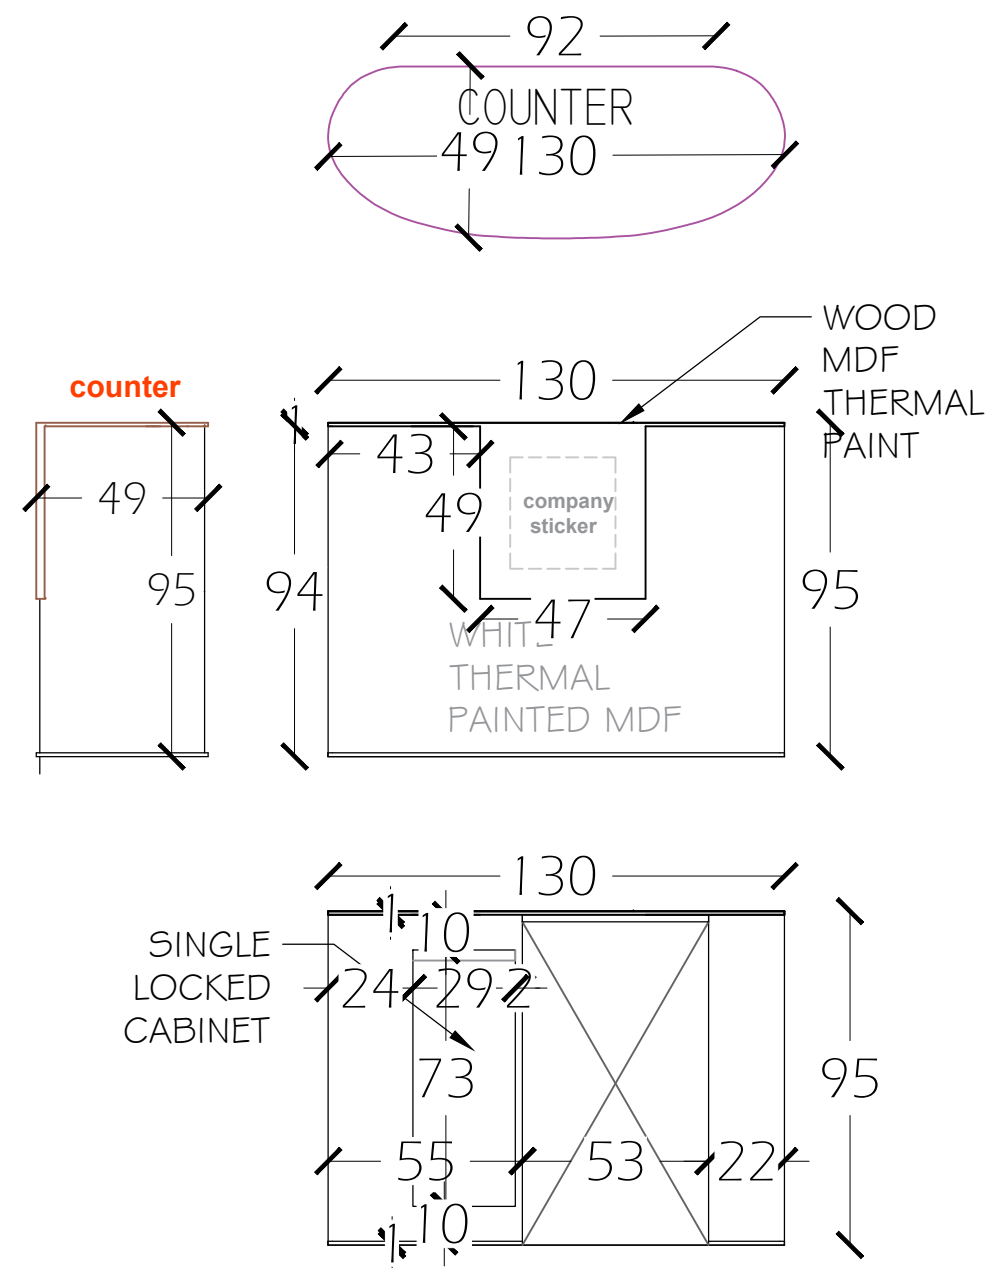

SHELVES DETAILS

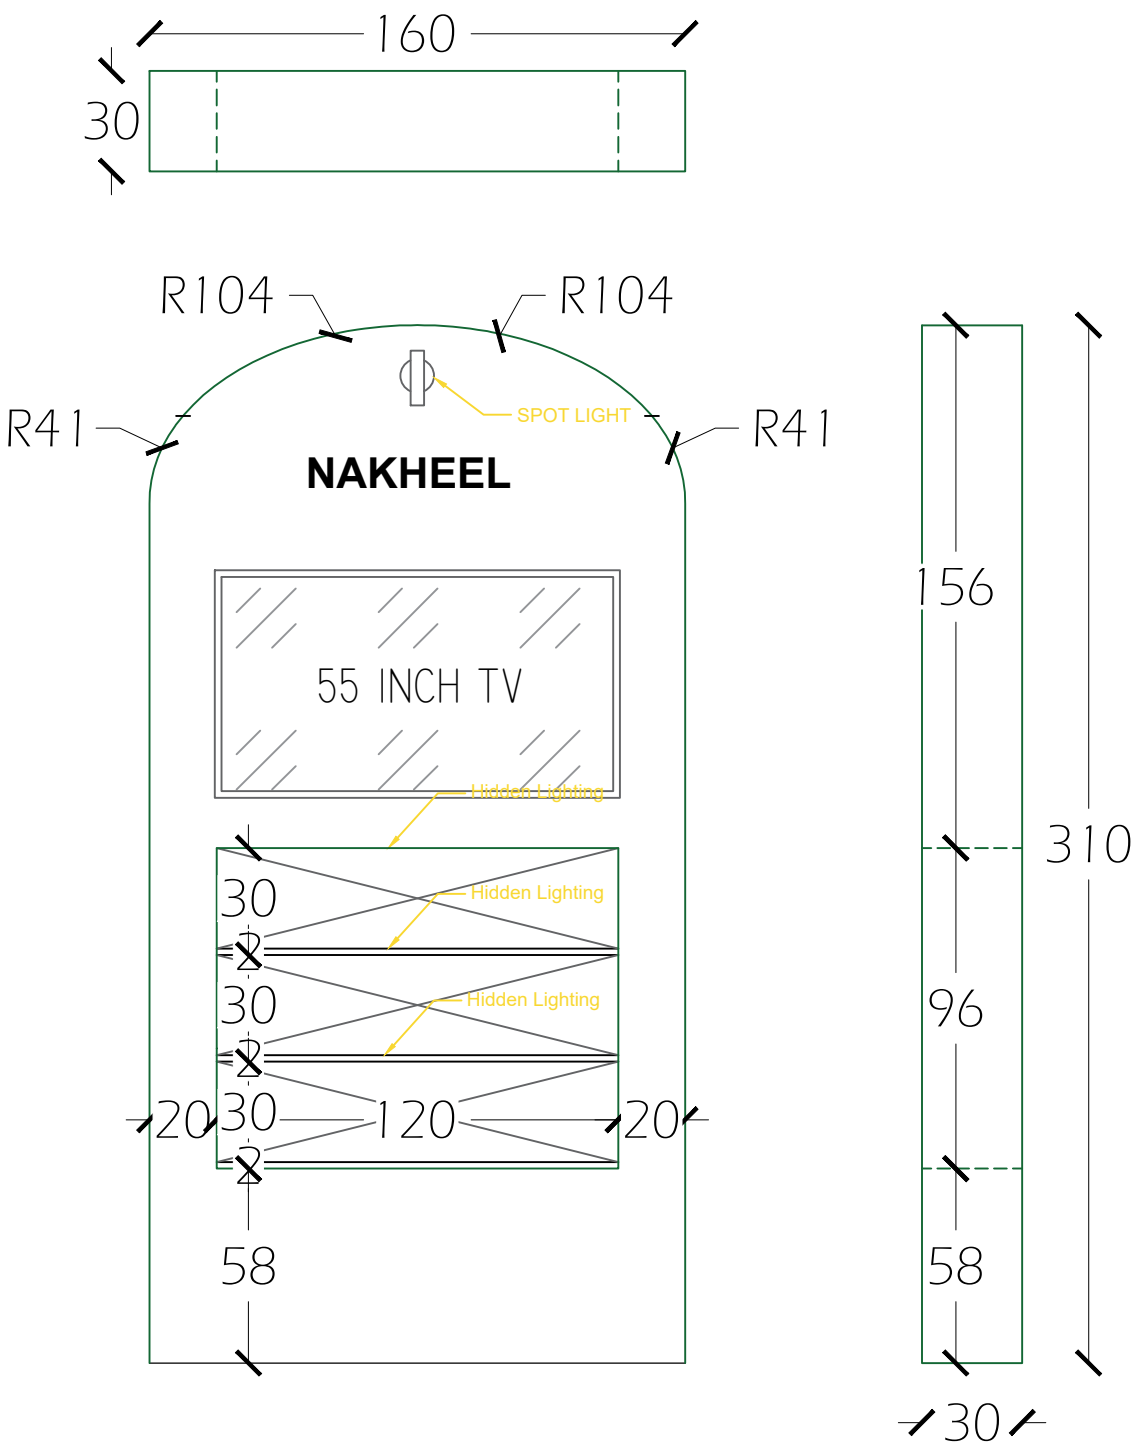

Fruit Logistica

NOTES:
1- ALL LEVELS ARE IN METERS.
2- ALL DIMENSIONS ARE IN CENTIMETERS.

Nihal Design Studio

Client:

Sheet Title:

Scale: 1:100 Date: December.2022

Designed by:
Design It Architecture Studio

Checked by:
Design It Architecture Studio

Drawn by:
Design It Architecture Studio

Project No.: pg No.

FURNITURE LIST

ITEM	QUANTITY
High Stools for Counters white with steel	6
Meeting Tables round Glass R40 with steel	6
Meeting Chairs white with steel colors	18
Planters with flowers	8
Down Lights cool light 6 inches	12
Spot Lights moveable	12
Trash Bin white	6
Catalog Holder on Counter	6
tv 55in	6

ITEM	QUANTITY
BIRD POSTERS	2
Counter painted with Thermal Paint MDF	6
PALESTINE TEXT IN ENGLISH	2
PALESTINE FLAG	2
COMPANY LOGOS STICKER ON COUNTER, DIMENSIONS VARY ACC. TO COMPANY	6
Shelves MDF	6
Palm Trees single, wood	4
Palm Trees double, wood	2

Fruit
Logistica

NOTES:
1- ALL LEVELS ARE IN METERS.
2- ALL DIMENSIONS ARE IN CENTIMETERS.

Nihal Design Studio

Client:

Sheet Title:

Scale: 1:100Date: December.2022



Designed by:
Design It Architecture Studio

Checked by:
Design It Architecture Studio

Drawn by:
Design It Architecture Studio

Project No.:pg No.

POSTERS PLAN

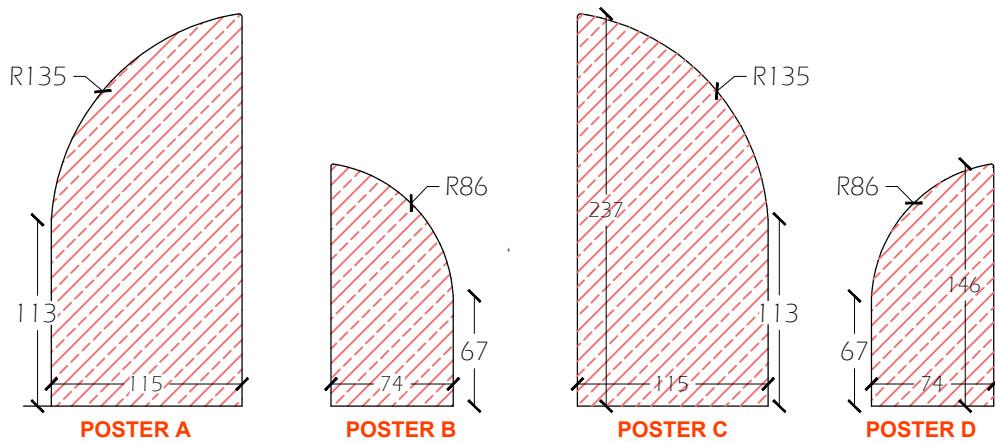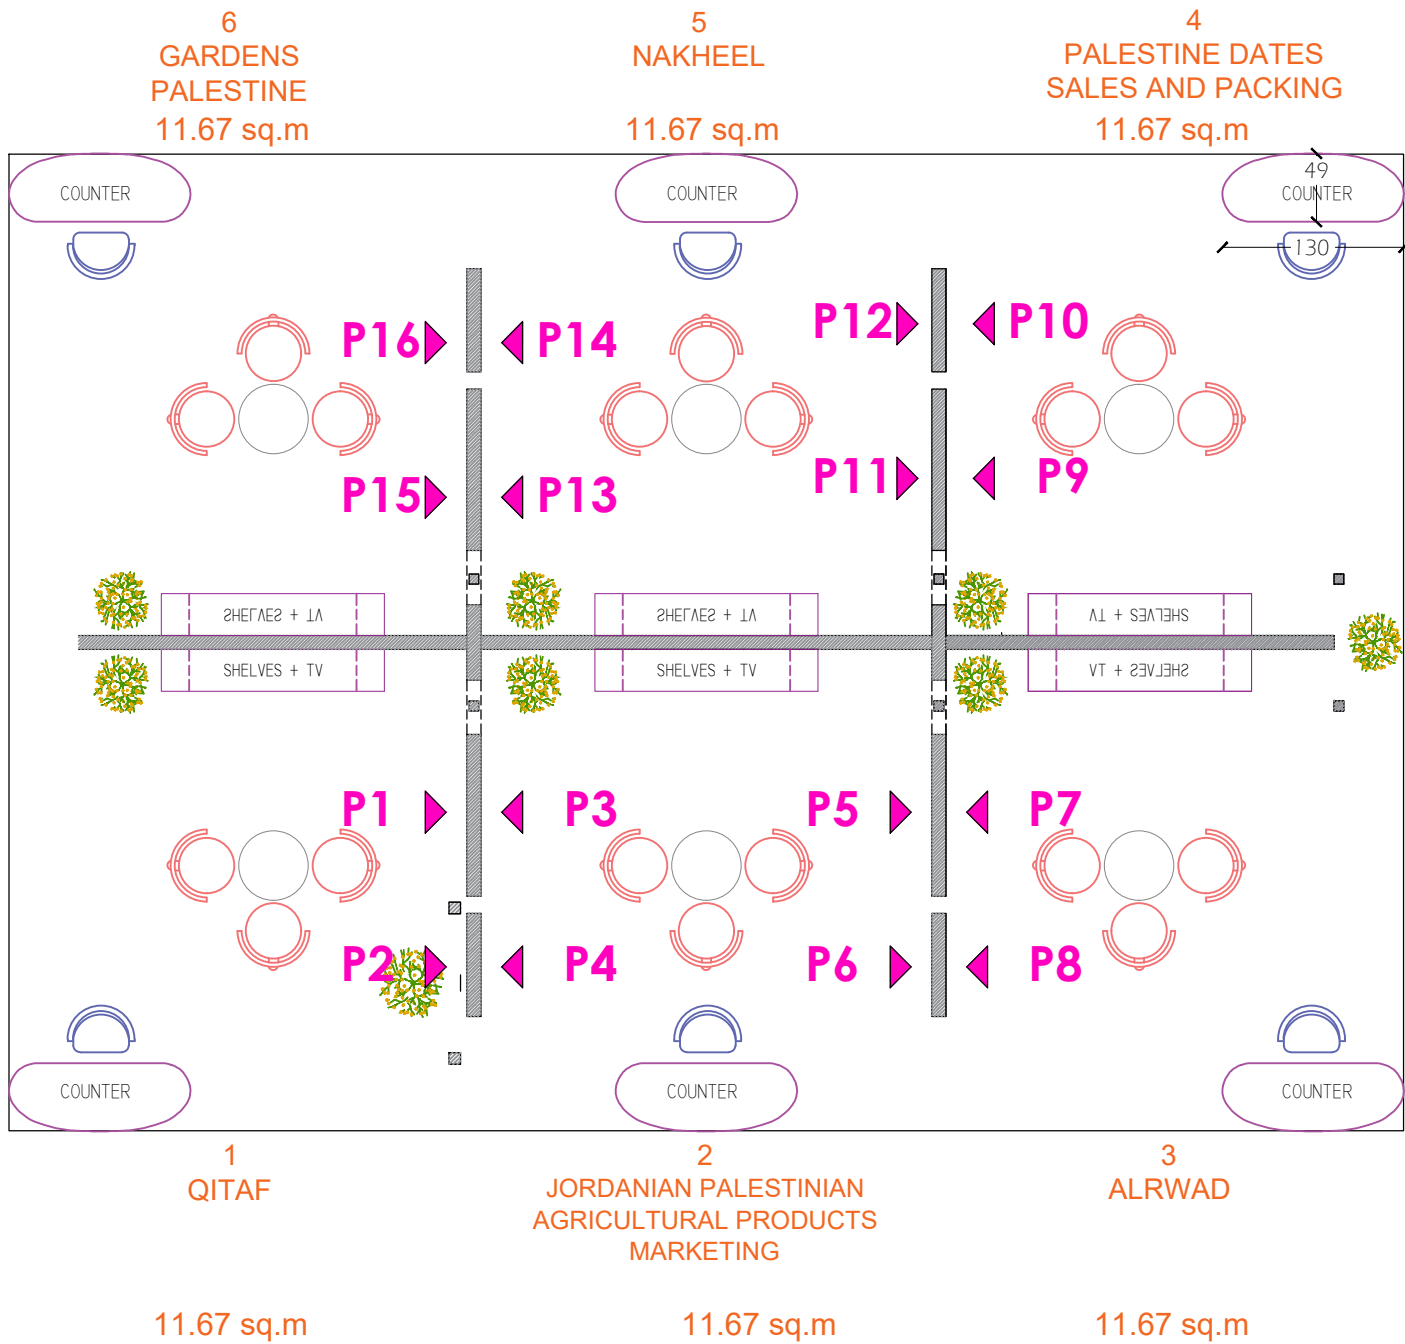

POSTERS LIST

NO.	COMPANY	Type
P1	Qitaf	Type A
P2	Qitaf	Type B
P3	Jordanian Palestinian Agricultural Products Marketing	Type C
P4	Jordanian Palestinian Agricultural Products Marketing	Type D
P5	Jordanian Palestinian Agricultural Products Marketing	Type A
P6	Jordanian Palestinian Agricultural Products Marketing	Type B
P7	Al Rwad	Type C
P8	Al Rwad	TypeD
P9	Palestine Dates Sales and Packaging	Type A
P10	Palestine Dates Sales and Packaging	Type B
P11	Nakheel	Type C
P12	Nakheel	Type D
P13	Nakheel	TypeA
P14	Nakheel	Type B
P15	Gardens Palestine	Type C
P16	Gardens Palestine	Type D

Fruit Logistica

NOTES:
1- ALL LEVELS ARE IN METERS.
2- ALL DIMENSIONS ARE IN CENTIMETERS.

Nihal Design Studio

Client:

Sheet Title:

Scale: 1:100 Date: December.2022

Designed by:
Design It Architecture Studio


Checked by:
Design It Architecture Studio

Drawn by:
Design It Architecture Studio

Project No.: pg No.

FRUIT LOGISTICA

FURNITURE PLAN

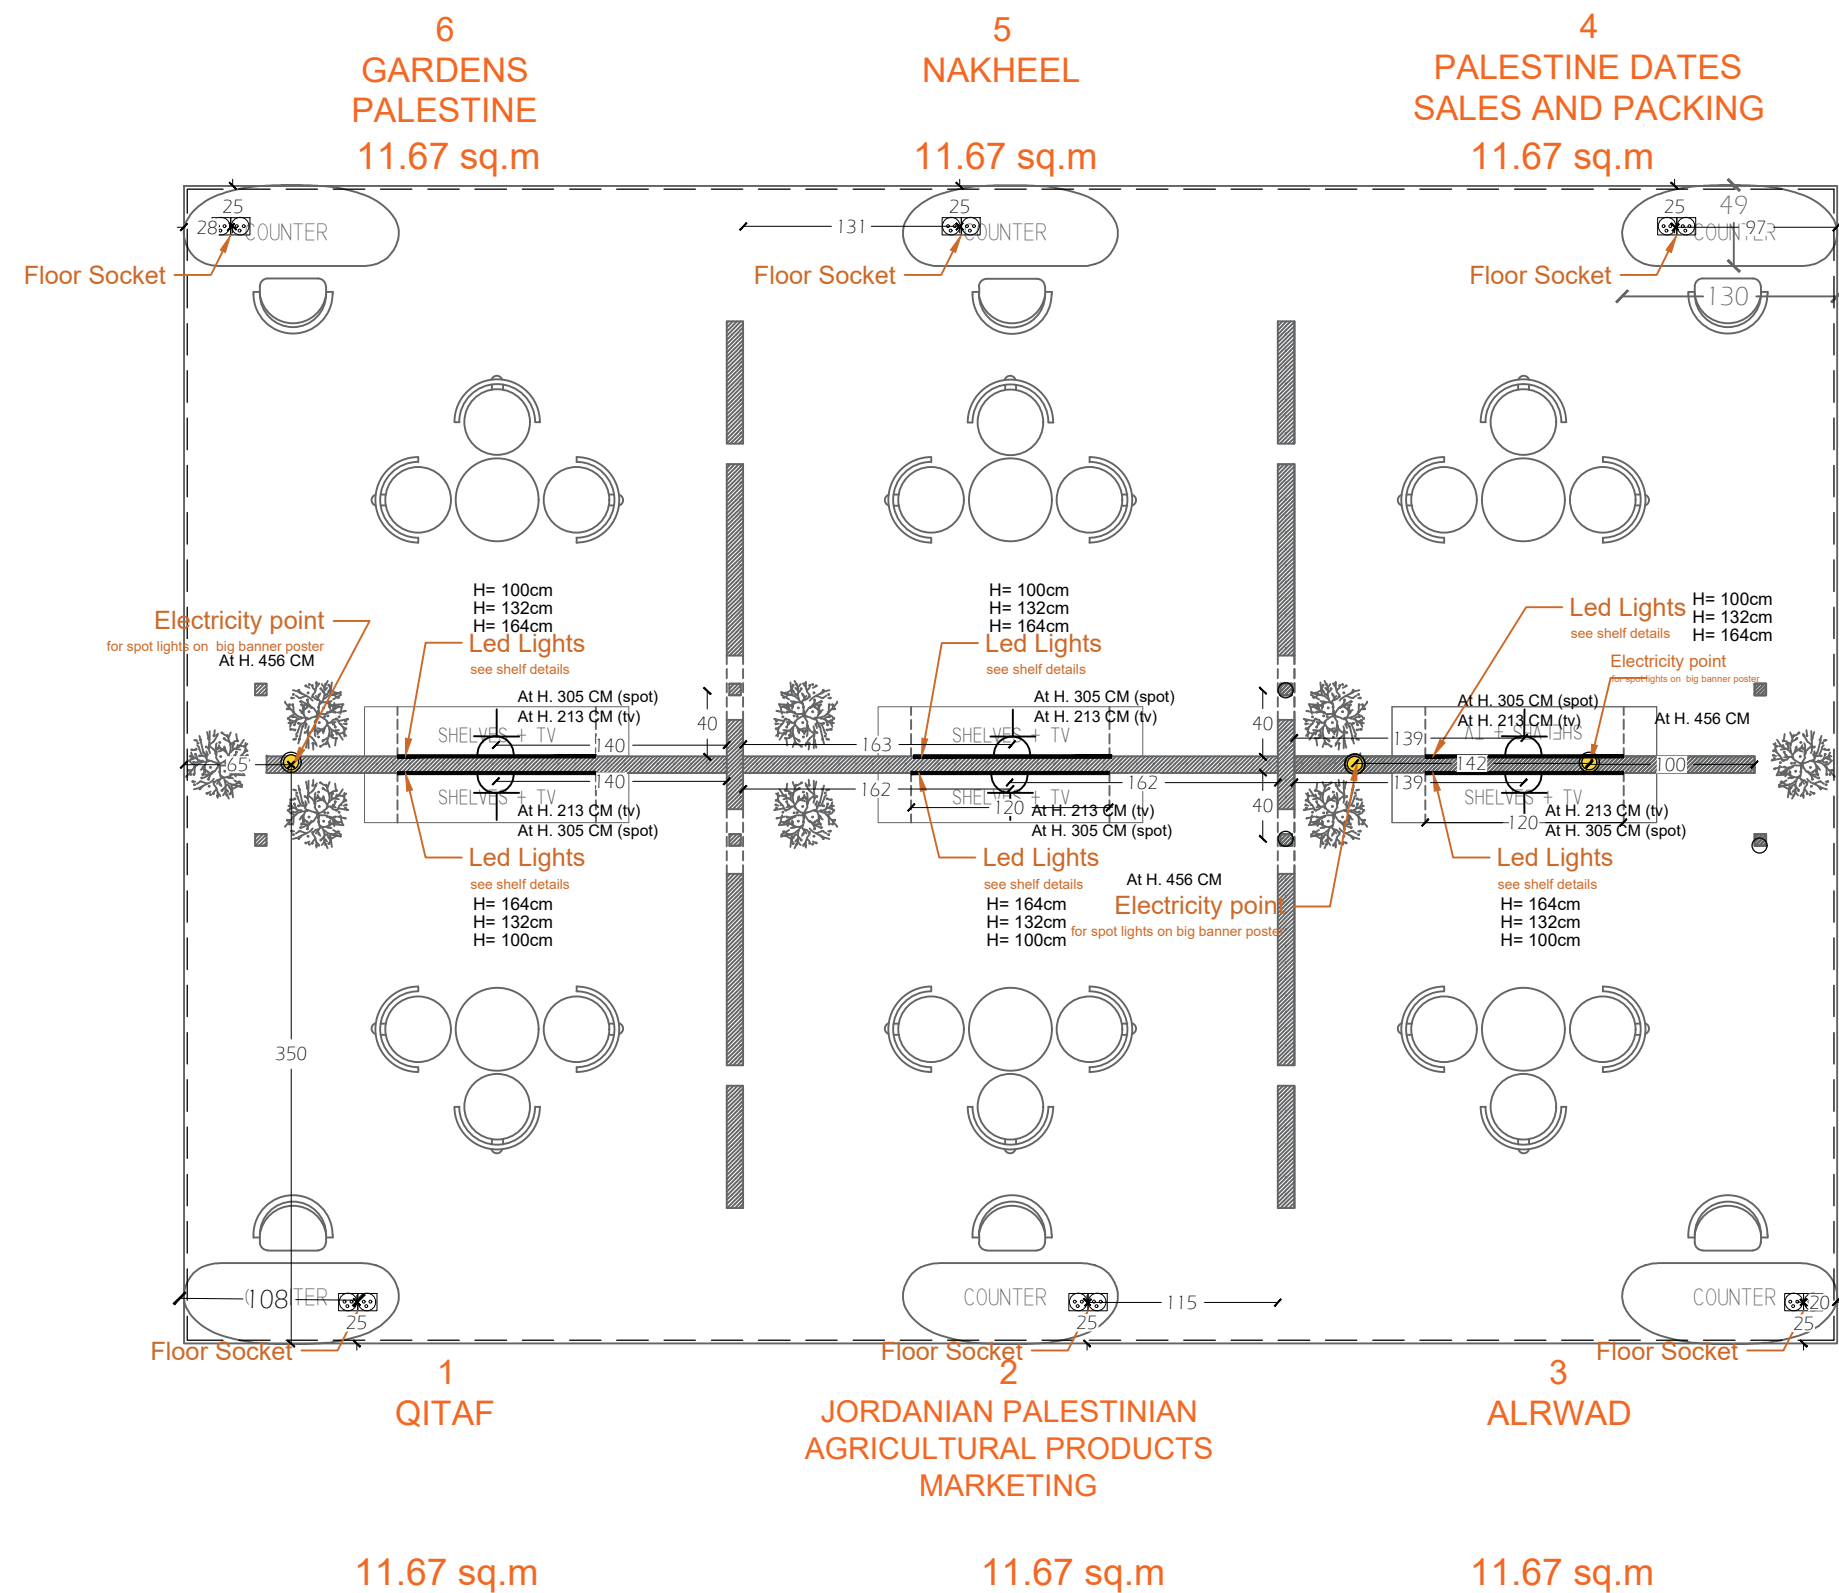

SYMBOL	DESCRIPTION	NO.
	spot lights	12
	down lights cool white (6 inch)	12
	Twin Socket Outlet	6
	electricity points for palm tree led	8
	Power twin floor socket	6
	LED light	18
	electricity points for poster	3

Fruit Logistica

NOTES:
1- ALL LEVELS ARE IN METERS.
2- ALL DIMENSIONS ARE IN CENTIMETERS.

Nihal Design Studio

Client:

Sheet Title:

Scale: 1:100 Date: December.2022

Designed by:
Design It Architecture Studio


Checked by:
Design It Architecture Studio

Drawn by:
Design It Architecture Studio

Project No.: pg No.

FRUIT LOGISTICA

reflected ceiling plan PLAN

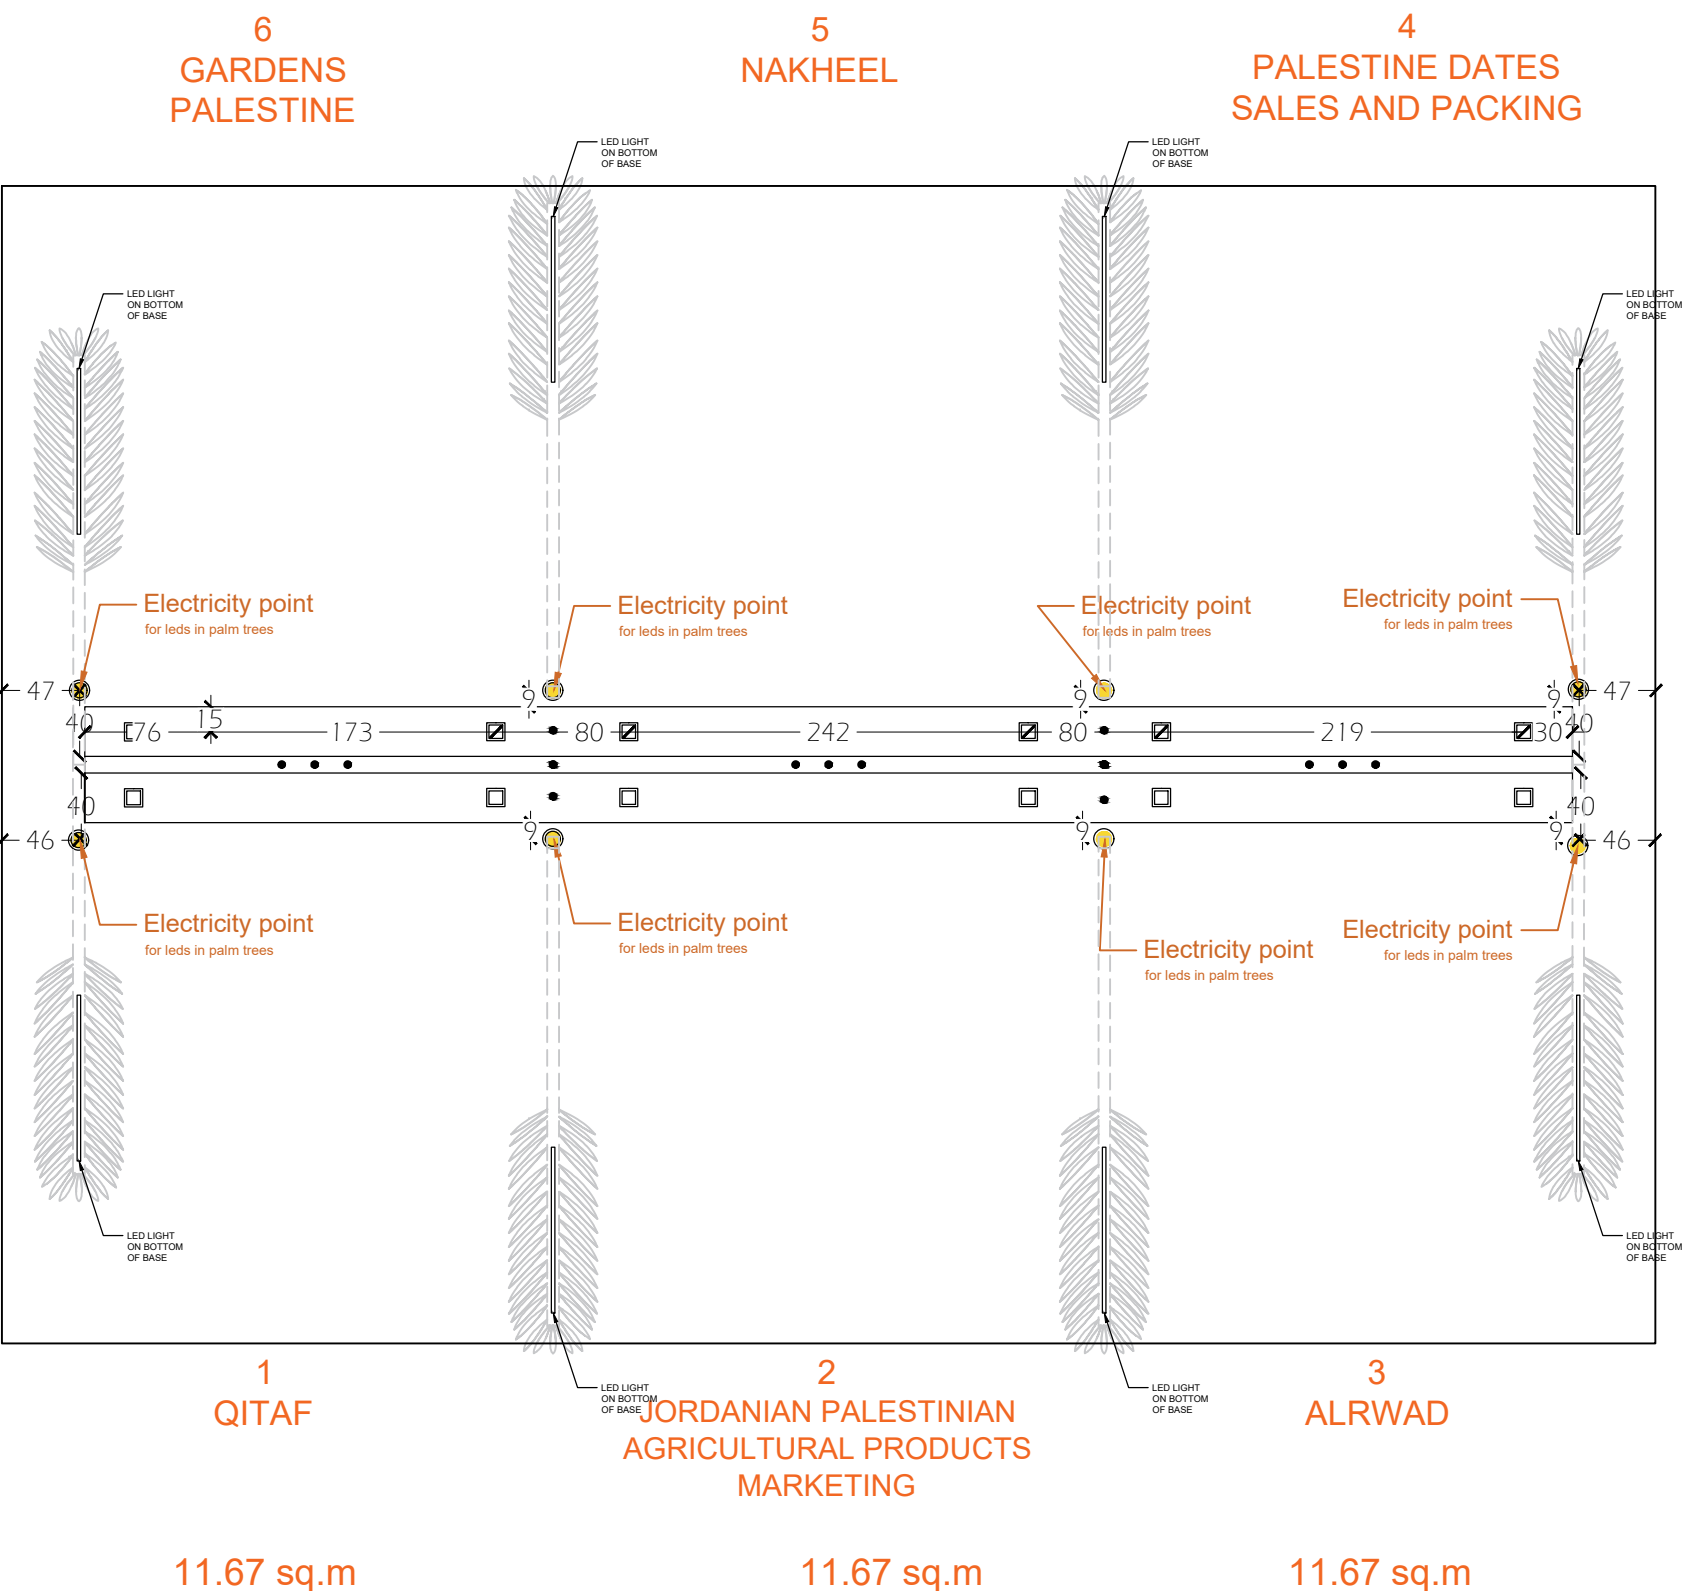

SYMBOL	DESCRIPTION	NO.
	spot lights	12
	down lights cool white (6 inch)	12
	Twin Socket Outlet	6
	electricity points for palm tree led	8
	Power twin floor socket	6
	LED light	18
	electricity points for poster	3
	LED light on palm trees	

Fruit Logistica

NOTES:
1- ALL LEVELS ARE IN METERS.
2- ALL DIMENSIONS ARE IN CENTIMETERS.

Nihal Design Studio

Client:

Sheet Title:

Scale: 1:100 Date: December.2022

Designed by:
Design It Architecture Studio

Checked by:
Design It Architecture Studio

Drawn by:
Design It Architecture Studio

Project No.: pg No.